


eerste verdieping

schaal 1 : 50

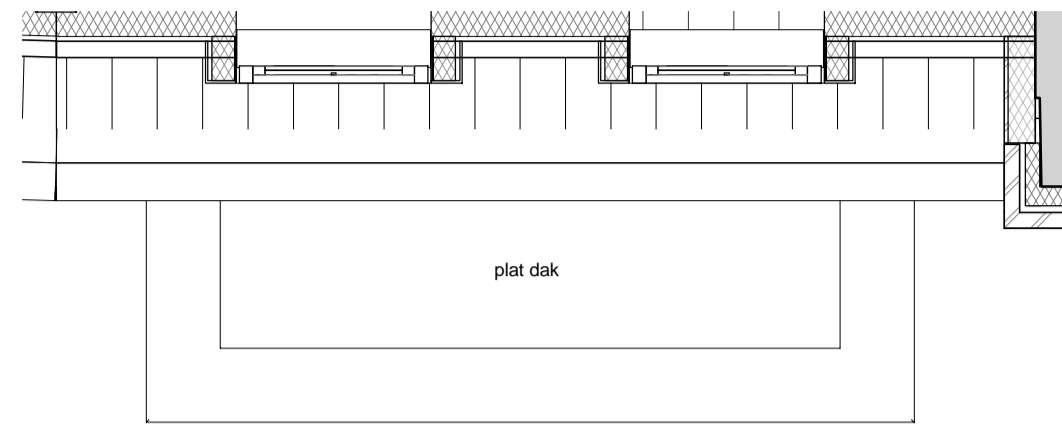

tweede verdieping


schaal 1 : 50



watergevel


schaal 1 : 50

optionele erker

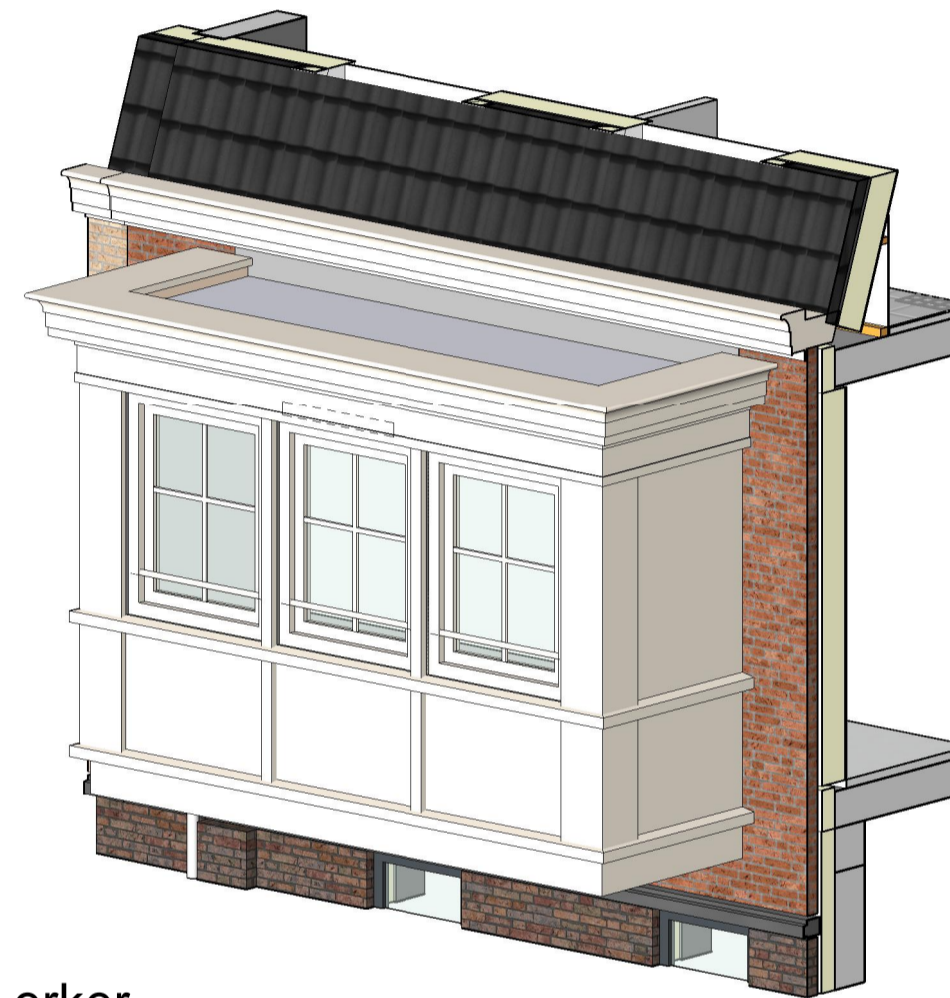


3D erker

schaal

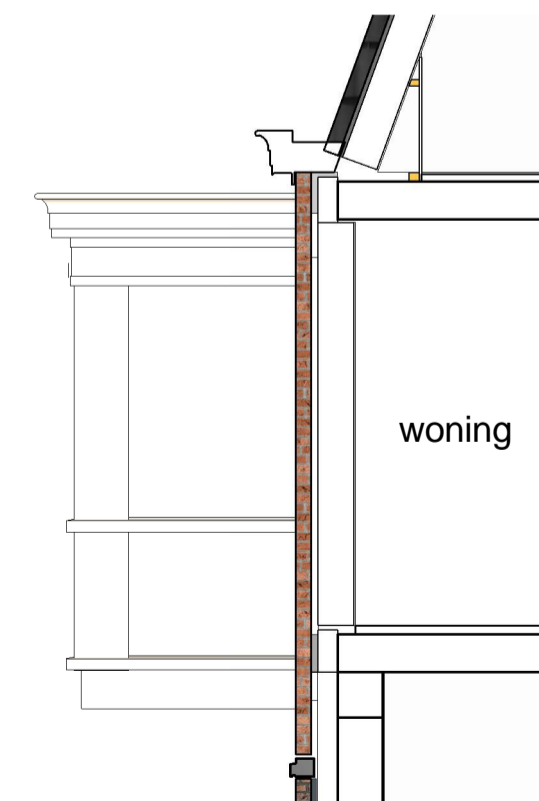


zijgevel 1

schaal 1 : 50

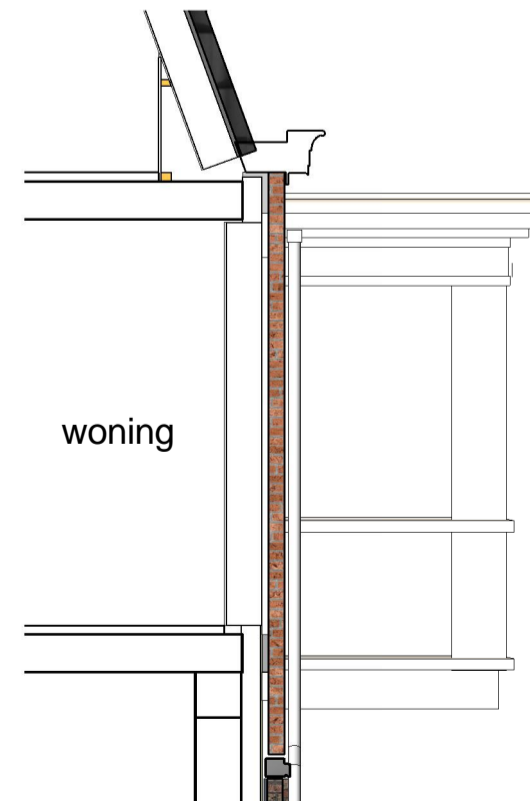

zijgevel 2

schaal 1 : 50

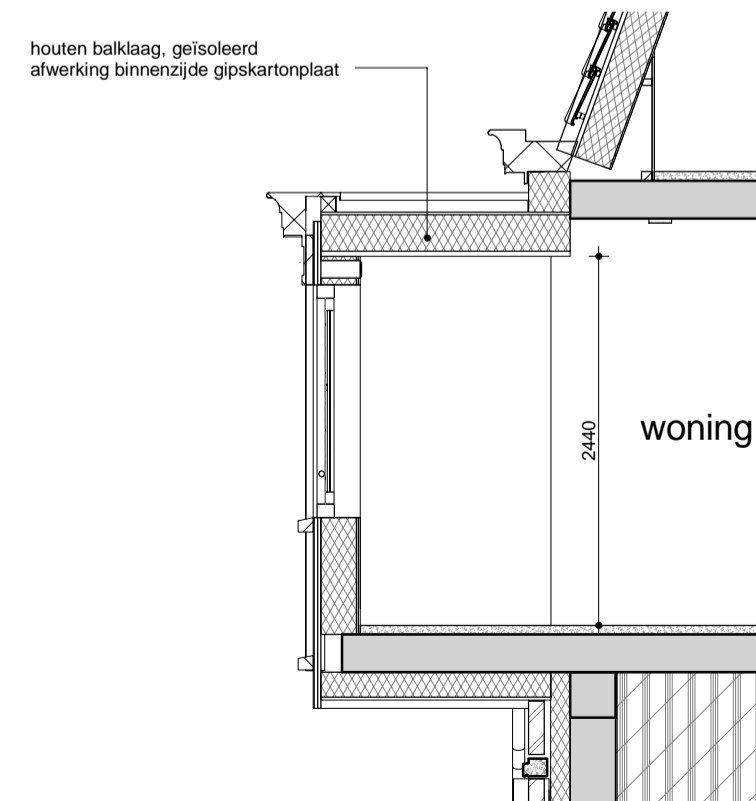

doorsnede

schaal 1 : 50

optionele erker mogelijk bij bouwnummer:

- 1, 2, 4, 5, 6, 7, 10, 11, 12, 14, 15, 18, 19, 20, 21, 22,
- 23, 25, 26, 27, 30, 31, 32, 33, 35, 36, 37, 38, 39, 41,
- 43, 44, 46, 47, 48, 50, 51, 52, 53, 54, 55, 56, 57, 58,
- 59, 61, 62, 63, 64, 65 en 66.

getekende situatie is bij bouwnummer 3.

Partijen

era contour | TBI

heijmans

VolkerWessels VASTGOED

Ringwade 4
3439 LM Nieuwegein
Postbus 9034
3430 RA Nieuwegein
T +31 88 186 68 68
E info@wvstgoed.nl
www.wvstgoed.nl

onderdeel erker eerste verdieping, waterzijde
project 78 woningen Westergouwe

datum 28-08-2017	Projectnummer 2193	schaal 1:50	formaat A2
		blad VK-04	